

WMH COVERED WALKWAY

Wallaqua County Health Care District

Enterprise, OR

SYMBOLS AND FILL PATTERNS

1/4:12 SLOPE
SURFACE SLOPE
 MODIFIER
WALL TAG
 STUD SIZE
 ASSEMBLY GROUP
KEYNOTE
 DOOR NUMBER - REF DOOR SCH
DOOR TAG
FINISH TAG
 WINDOW TYPE - REF WINDOW SCH
WINDOW TAG
 CEILING MATERIAL
CEILING TAG
 CEILING HEIGHT ABOVE FINISHED FLOOR. ALL CEILINGS 9'-0" UNLESS OTHERWISE NOTED.
ELEVATION TAG
 Room name
ROOM TAG
 ROOM NUMBER
DRAWING REVISION

DRAWING NUMBER
CALLOUT
SHEET NUMBER
BUILDING SECTION
WALL SECTION
DRAWING NUMBER
EXTERIOR ELEVATION
SHEET NUMBER
DRAWING NUMBER
INTERIOR ELEVATION
SHEET NUMBER
 DIMENSION TO FACE OF FRAMING, FACE OF CONCRETE, GRID LINE, OR AS NOTED.
 CLEAR DIMENSION TO FINISH FACE OR AS NOTED
NORTH ARROW
 PROJECT NORTH (SEE CIVIL FOR TRUE NORTH)
EXISTING SPOT ELEV
NEW SPOT ELEV

ASPHALT
 CONCRETE
 EARTH
 GLASS
 GRAVEL
 GYPSUM BOARD
 INSULATION - ACOUSTICAL
 INSULATION - BATT
 INSULATION - RIGID
 INSULATION - SEMI RIGID
 MASONRY - BRICK
 MASONRY - CONCRETE BLOCK
 METAL - ALUMINUM
 METAL - STEEL
 SAND
 *WOOD - BLOCKING
 *WOOD - CONTINUOUS
 WOOD - FINISH
 WOOD - PARTICLE BOARD
 WOOD - PLYWOOD

PROJECT CONTACTS

Owner: Wallawa Memorial Hospital
 601 Medical Parkway
 Enterprise, OR 97828
 TEL: (541) 426-5400
 FAX: (541) 426-0321
 ATTN: Dan McCarthy, Plant Services Director
 EMAIL: dan.mccarthy@wchcd.org

Structural: Lewis & Van Vleet, Inc.
 18660 SW Boones Ferry Rd.
 Tualatin, OR 97062
 TEL: (503) 885-8605
 FAX: (503) 885-1206
 ATTN: Gary Lewis
 EMAIL: gjlewis@lvvi.com

Architect: Clark/Kios Architects
 333 NW Fifth Avenue
 Portland, OR 97209
 TEL: (503) 224-4848
 FAX: (503) 224-7116
 ATTN: Matt Kadyk, Project Manager
 EMAIL: mattkadyk@ckarch.com

Electrical: Interface Engineering
 100 SW Main St., Suite 1600
 Portland, OR 97204
 TEL: (503) 382-2746
 ATTN: Jim Saltern, PE
 EMAIL: jims@interfaceeng.com

-GENERAL-

G0.00 GEN. NOTES, SYMBOL, ABBRE. & FINISH CODE
 G1.00 FIRE AND LIFE SAFETY

-ARCHITECTURAL-

A201 FLOOR PLANS
 A231 CURB PLAN, RCP, ROOF PLAN
 A350 SECTIONS AND ELEVATIONS

-STRUCTURAL-

S100 STRUCTURAL NOTES
 S110 FOUNDATION PLAN AND DETAILS

-ELECTRICAL-

E001 ELECTRICAL SYMBOLS LIST, DETAILS AND SCHEDULES
 E201 ENLARGED FLOOR PLANS, POWER SIGNAL AND LIGHTING


-DEFERRED SUBMITTALS-

WALKWAY ENCLOSURE SYSTEM

GENERAL NOTES

- CONTRACTOR TO VERIFY ALL EXISTING CONDITIONS AND DIMENSIONS PRIOR TO PROCEEDING WITH THE WORK.
- DIMENSIONS TAKE PRECEDENCE OVER DRAWINGS. DO NOT SCALE DRAWINGS. NOTIFY THE ARCHITECT OF ANY DISCREPANCIES PRIOR TO PROCEEDING WITH THE WORK.
- CONTRACTOR IS RESPONSIBLE FOR CONSTRUCTION MEANS AND METHODS.
- CONTRACTOR IS RESPONSIBLE FOR VERIFICATION AND COORDINATION OF SUBCONTRACTOR'S WORK, COMPLIANCE WITH THE DRAWINGS AND SPECIFICATIONS, ACCURATE LOCATION OF STRUCTURAL MEMBERS, AND OPENINGS FOR MECHANICAL, ELECTRICAL, AND MISCELLANEOUS EQUIPMENT.
- CONTRACTOR SHALL VERIFY DIMENSIONS AND CLEARANCES FROM MANUFACTURER PRIOR TO THE CONSTRUCTION AND INSTALLATION OF ALL EQUIPMENT, FURNISHINGS, AND ACCESSORIES.
- CONTRACTOR IS RESPONSIBLE FOR THE COMPLETE SECURITY OF THE SITE DURING CONSTRUCTION AND UNTIL PROJECT COMPLETION.
- CONTRACTOR SHALL LOCATE AND PROTECT EXISTING UTILITIES, WHETHER INDICATED IN DRAWINGS OR NOT.
- PROVIDE BACKING, BLOCKING, OR STRAPPING AS REQUIRED FOR GRAB BARS, SHELVING, EQUIPMENT, HANDRAILS, ACCESSORIES, AND CABINETS.
- COORDINATE LOCATIONS OF IN-WALL ITEMS TO AVOID BACK TO BACK INSTALLATION.
- ALL SAFETY GLAZING SHALL BE PERMANENTLY AMBLED WITH THE MANUFACTURER'S NAME AND TEST APPROVAL INFORMATION.
- SEE STRUCTURAL FOR REQUIRED SPECIAL INSPECTIONS.
- SEE MECHANICAL AND ELECTRICAL DRAWINGS FOR ADDITIONAL ELECTRICAL AND EQUIPMENT INFORMATION.

VICINITY MAP

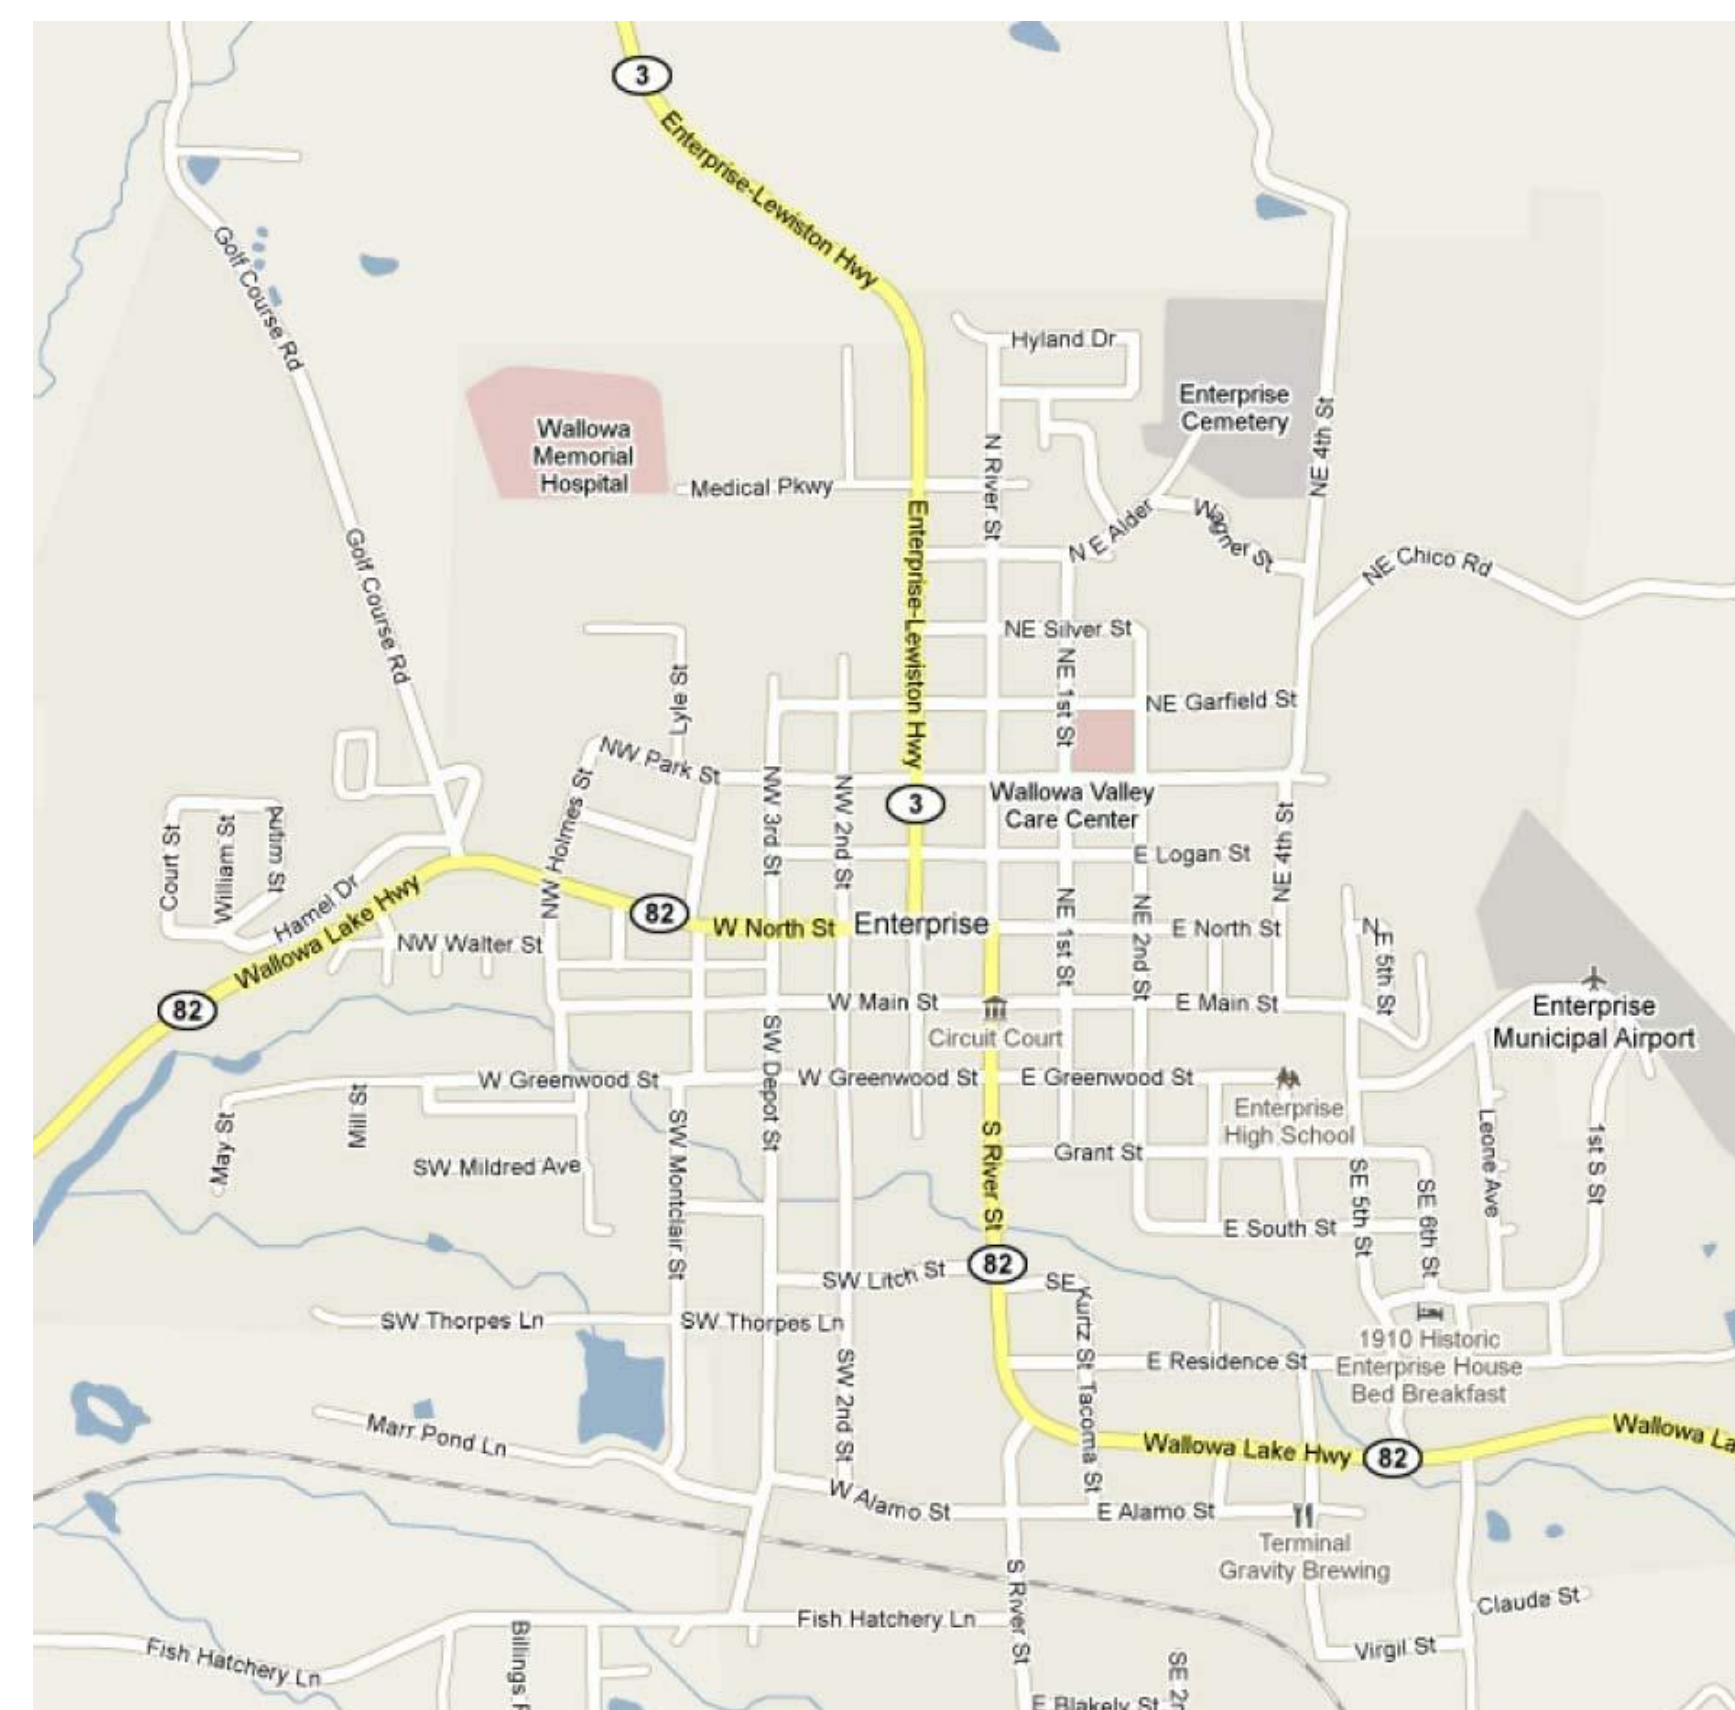

ABBREVIATIONS

---	NONE	EQ	EQUAL	O	OVERALL
&	AND	EQUIT	EQUIPMENT	O.A.	ON CENTER
@	APPROXIMATELY	EW	ELECTRIC WATER COOLER	O.C.	OUTSIDE DIAMETER
±	CENTERLINE	EX	EXISTING	O.D.	OWNER FURNISHED, CONTRACTOR INSTALLED
∅	DIAMETER	EXPO	EXPOSED	O.FCI	OWNER FURNISHED, OWNER INSTALLED
#	NUMBER	EXT	EXTERIOR	OFOI	OFFICE
1/4"	INCH(ES)	F.A.	FIRE ALARM	OPNG	OPENING
∠	ANGLE	F.B.	FLAT BAR	OPP	OPPOSITE
⊥	PERPENDICULAR	F.D.	FLOOR DRAIN	ORD	OVERFLOW ROOF DRAIN
PL	PLATE OR PROPERTY LINE	FDN	FOUNDATION	Q	QUARRY TILE
A	ACOUSTICAL	FE	FIRE EXTINGUISHER	Q.T.	QUARRY TILE
A.D.	AREA DRAIN	FEC	FIRE EXTINGUISHER CABINET	R	RISER
ADJ	ADJUSTABLE	FHC	FIRE HOSE CABINET	(R)	RELUCATE
AFF	ABOVE FINISH FLOOR	FIN	FINISH	RAD	RADIUS
AGGR	AGGREGATE	FL	FLOOR	RD	ROOF DRAIN
AL	ALUMINUM	FLOR	FLOURESCENT	REF	REFERENCE
APPROX	APPROXIMATE	F.O.C.	FACE OF CONCRETE	REFR	REFRIGERATOR
ARCH	ARCHITECTURAL	F.O.F.	FACE OF FINISH	RGTR	REGISTER
ASB	ASBESTOS	F.O.S.	FACE OF STUDS	REQ	REQUIRED
ASPH	ASPHALT	FPRF	FIREPROOF	RESIL	RESILIENT
B	BOARD	FT	FOOT OR FEET	RM	ROOM
BD	BITUMINOUS	FTG	FOOTING	R.O.	ROUGH OPENING
BITUM	BITUMINOUS	FURR	FURRING	R.W.L.	RAIN WATER LEADER
BLDG	BUILDING	FUT	FUTURE	S	SOUTH
BLK	BLOCK	G	GAUGE	S	SELF ADHERED MEMBRANE
BLKG	BLOCKING	GA	GALVANIZED	SAM	SOLID CORE
BM	BEAM	GALV	GALVANIZED	SC	SEAT COVER DISPENSER
BOT	BOTTOM	GB	GRAB BAR	S.C.D	SCHEDULE
BR	BUMPER RAIL	GL	GLASS	SCHED	SCHEDULE
C	CABINET	GND	GROUND	S.D.	SOAP DISPENSER
C.B.	CATCH BASIN	GR	GRADE	SECT	SECTION
CER	CERAMIC	GYP	GYPSUM	SH	SHelf
C.I.	CAST IRON	H	HOSE BIB	SHC	SHOWER CURTAIN
CG	CORNER GUARD	H.B.	HOLLOW CORE	SHR	SHOWER
CGF	CORNER GUARD FULL HEIGHT	HC	HARDWOOD	SHT	SHEET
CHR	CHAIR RAIL	HDWD	HARDWARE	SIM	SIMILAR
CLG	CEILING	HM	HOLLOW METAL	S.N.D.	SANITARY NAPKIN DISPENSER
CLKG	CAULKING	HORIZ	HORIZONTAL	S.N.R.	SANITARY NAPKIN RECEPTACLE
CLO	CLOSET	HR	HOUR	S.P.T.	SPECIMIN PASS THROUGH
CLR	CLEAR	HR-E	HANDRAIL, EXISTING	SQ	SQUARE
C.O.	CASED OPENING	HR-ME	HANDRAIL, MATCH EXISTING	SST	STAINLESS STEEL
COL	COLUMN	HR-1	HANDRAIL, NEW	S.SK	SERVICE SINK
CONC	CONCRETE	HGT	HEIGHT	STA	STATION
CONN	CONNECTION	I	INSIDE DIAMETER	STD	STANDARD
CONSTR	CONSTRUCTION	I.D.	INSIDE DIAMETER	STL	STEEL
CONT	CONTINUOUS	INSUL	INSULATION	STRUC	STRUCTURAL
CORR	CORRIDOR	INT	INTERIOR	SUSP	SUSPENDED
CTSK	COUNTERSUNK	J	JANITOR	SYM	SYMMETRICAL
CNTR	COUNTER	JAN	JANITOR	I	TREAD
D	DOUBLE	JT	JOINT	T	TOWEL BAR
DBL	DEPARTMENT	K	KITCHEN	T.B.	TOP OF CURB
DEPT	DEPARTMENT	L	LABORATORY	T.C	TELEPHONE
D.F.	DRINKING FOUNTAIN	LAB	LABORATORY	T&G	TONGUE AND GROOVE
DET	DETAIL	LAM	LAMINATE	THK	THICK
DIA	DIAMETER	LAV	LAVATORY	T.P.	TOP OF PAVEMENT
DIM	DIMENSION	LT	LIGHT	T.P.D.	TOILET PAPER DISPENSER
DISP	DISPENSER	M	MAXIMUM	TV	TELEVISION
DN	DOWN	MAX	MAXIMUM	T.W.	TOP OF WALL
D.O.	DOOR OPENING	M.C.	MEDICINE CABINET	TYP	TYPICAL
DR	DOOR	MECH	MECHANICAL	U	UNDERWRITERS LABORATORY
DWR	DRAWER	MEMB	MEMBRANE	UL	UNFINISHED
DS	DOWNSPOUT	MET	METAL	UNF	UNFINISHED
D.S.P.	DRY STANDPIPE	MFR	MANUFACTURER	UR	URINAL
DWG	DRAWING	M.H.	MANHOLE	V	VERTICAL
E	EAST	MIN	MINIMUM	VERT	VERTICAL
(E)	EXISTING	MIR	MIRROR	VEST	VESTIBULE
EA	EACH	MISC	MISCELLANEOUS	W	WEST
EJ	EXPANSION JOINT	M.O.	MASONRY OPENING	W	WITH
EL	ELEVATION	MTD	MOUNTED	W/C	WATER CLOSET
ELEC	ELECTRICAL	MUL	MULLION	W	WOOD
ELEV	ELEVATOR	N	NORTH	W/O	WITHOUT
EMER	EMERGENCY	(N)	NEW	WP	WATERPROOF
ENCL	ENCLOSURE	N.I.C.	NOT IN CONTRACT	WPR	WALL PROTECTION
EP	ELECTRICAL PANEL	NO.	NUMBER	WRB	WEATHER RESISTANT BARRIER
		NOM	NOMINAL	WSCT	WAINSCOT
		NTS	NOT TO SCALE	WT	WEIGHT

WMH COVERED WALKWAY

Wallaqua County Health Care District

Enterprise, OR



ISSUE DATE: 09.30.2016

REVISIONS:

GEN. NOTES, SYMBOL, ABBRE. & FINISH CODE

G0.00

PROJECT NO.: 16034