




2 SECTION AT MOB  
1/4" = 1'-0"

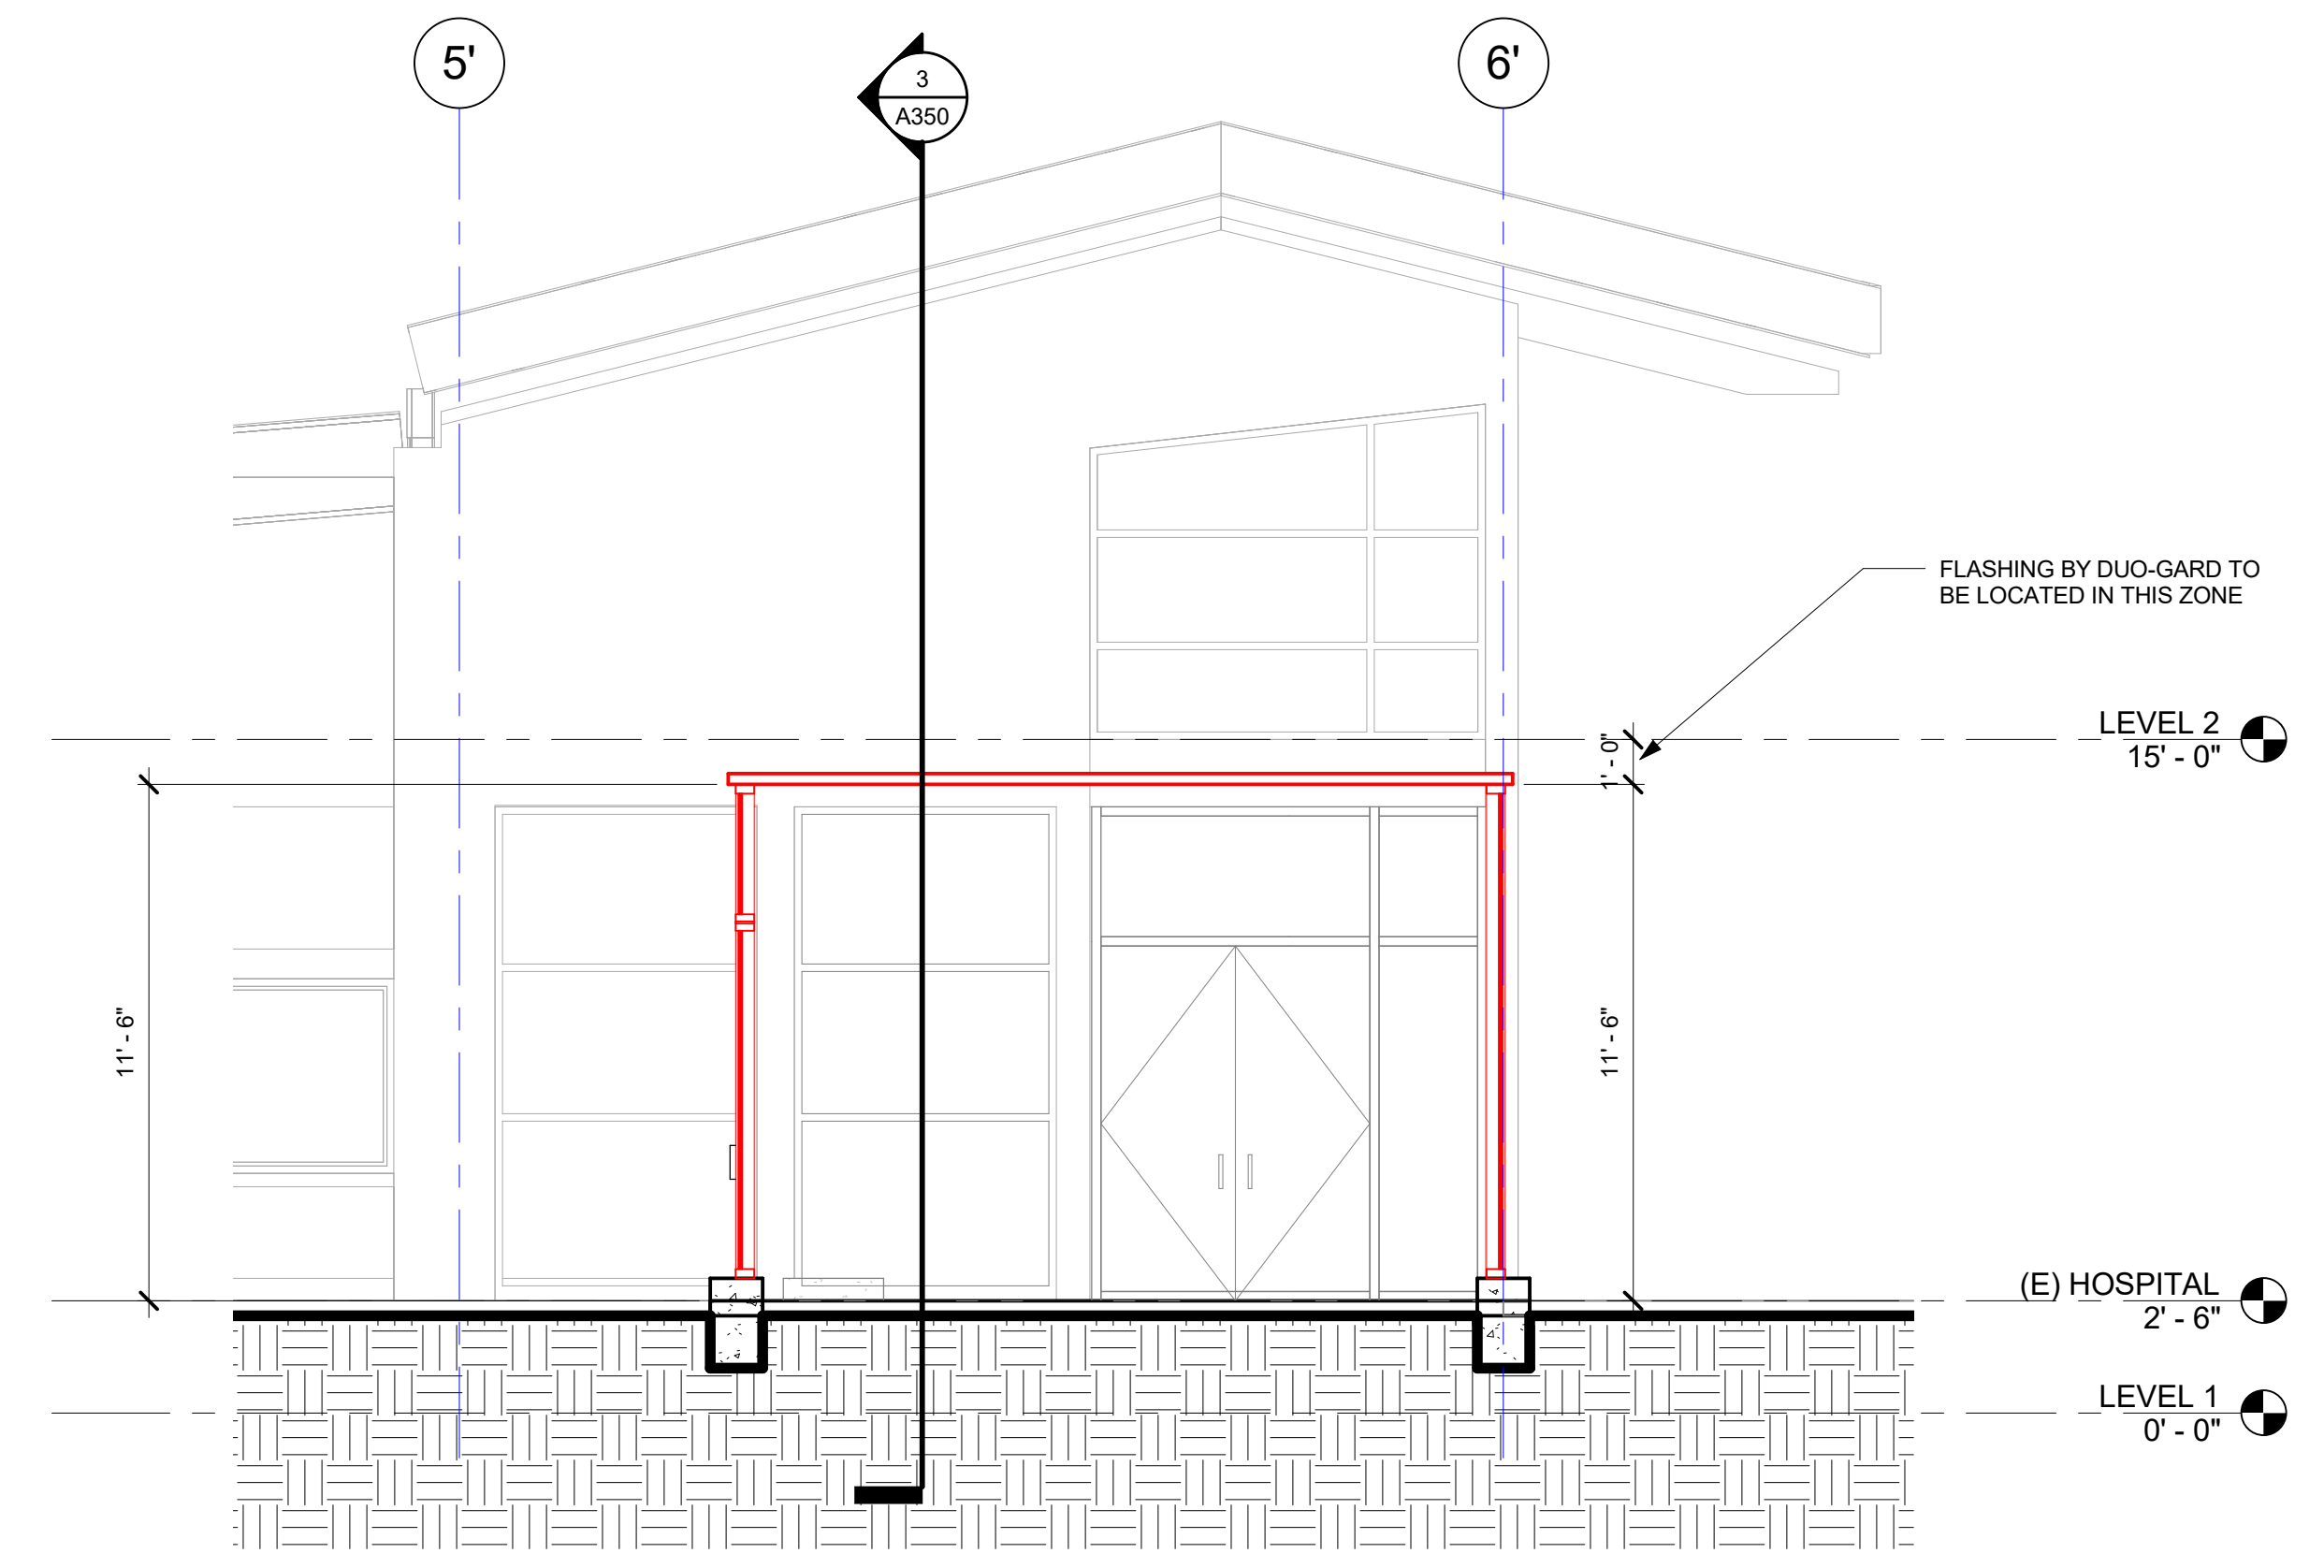

1 SECTION AT HOSPITAL  
1/4" = 1'-0"

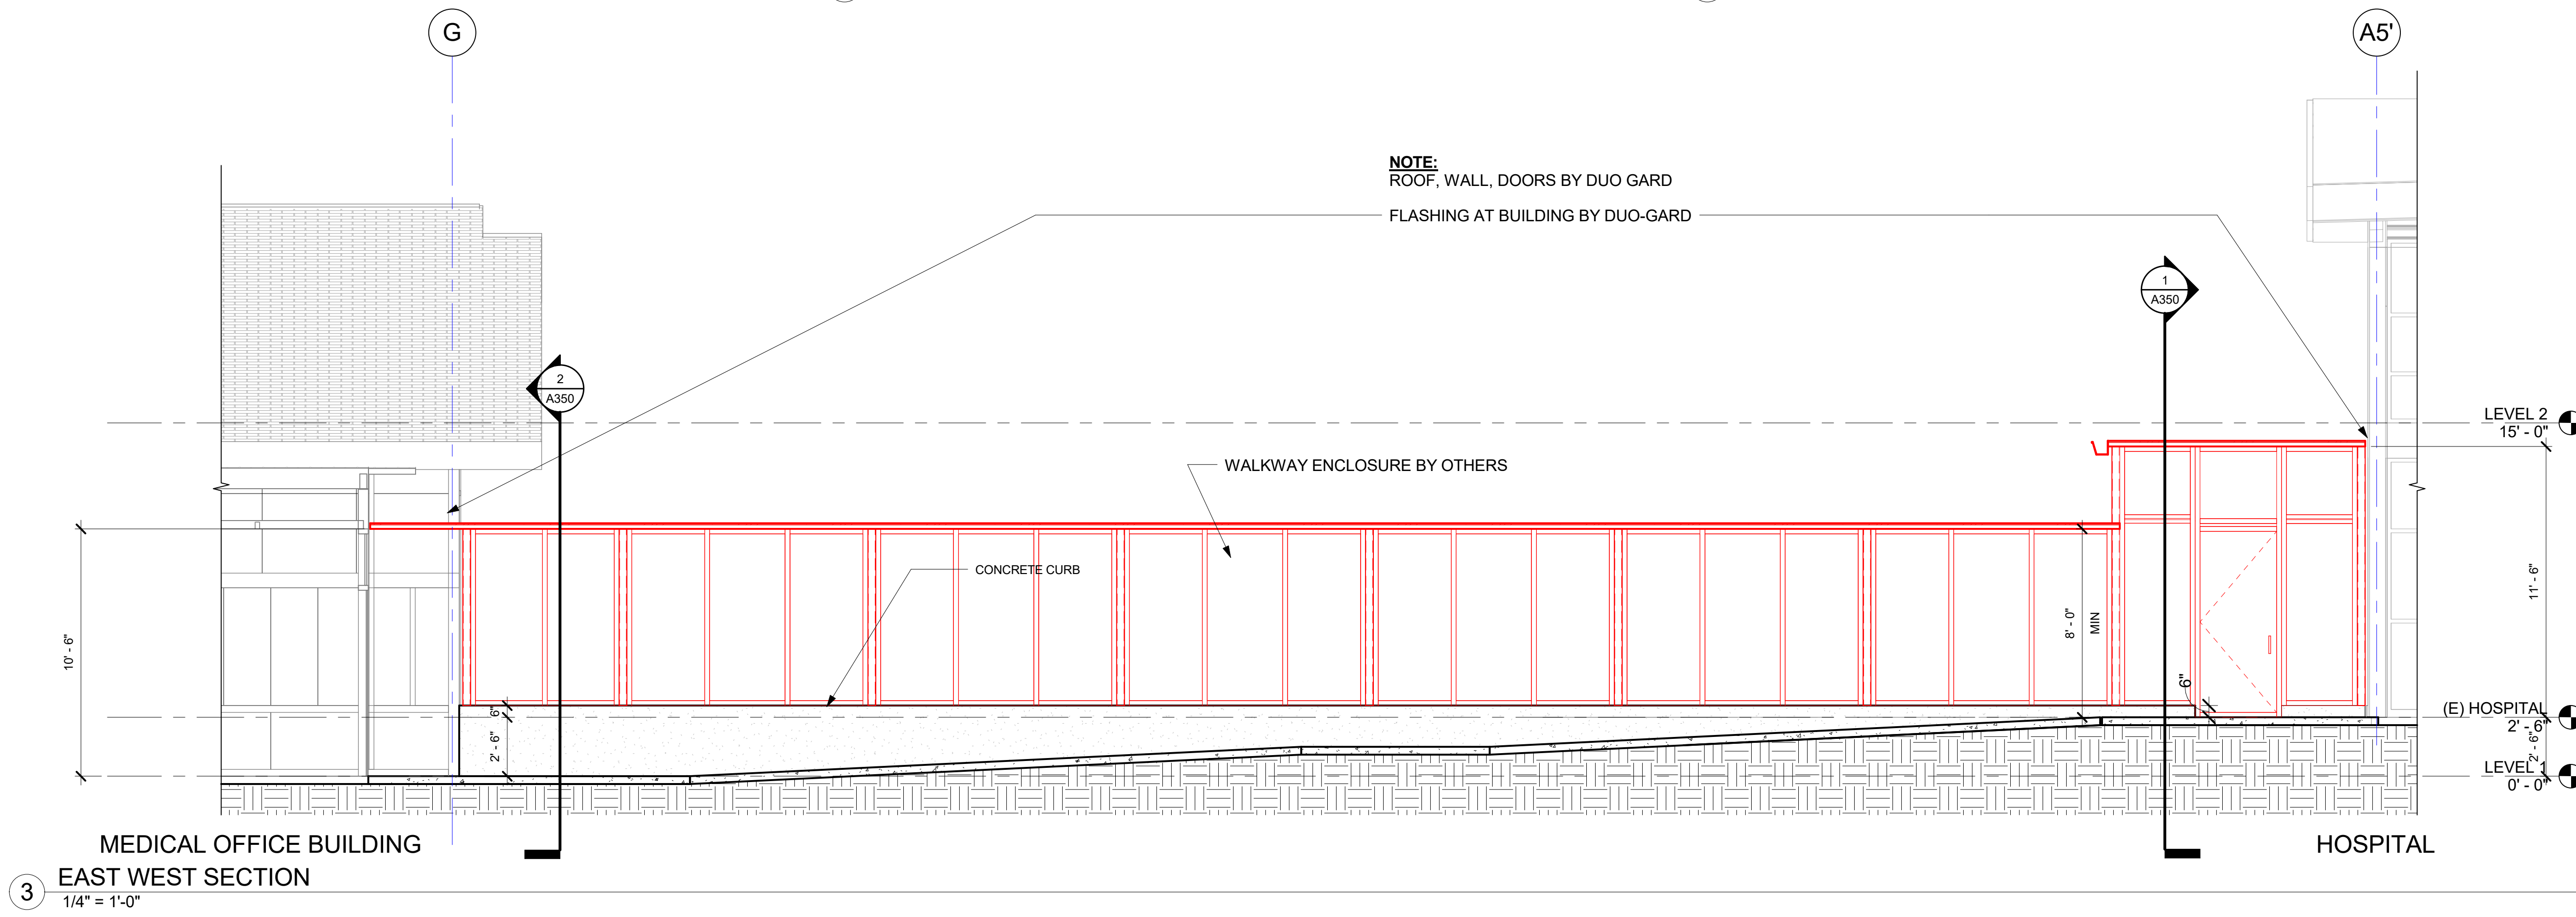

3 MEDICAL OFFICE BUILDING  
EAST WEST SECTION  
1/4" = 1'-0"

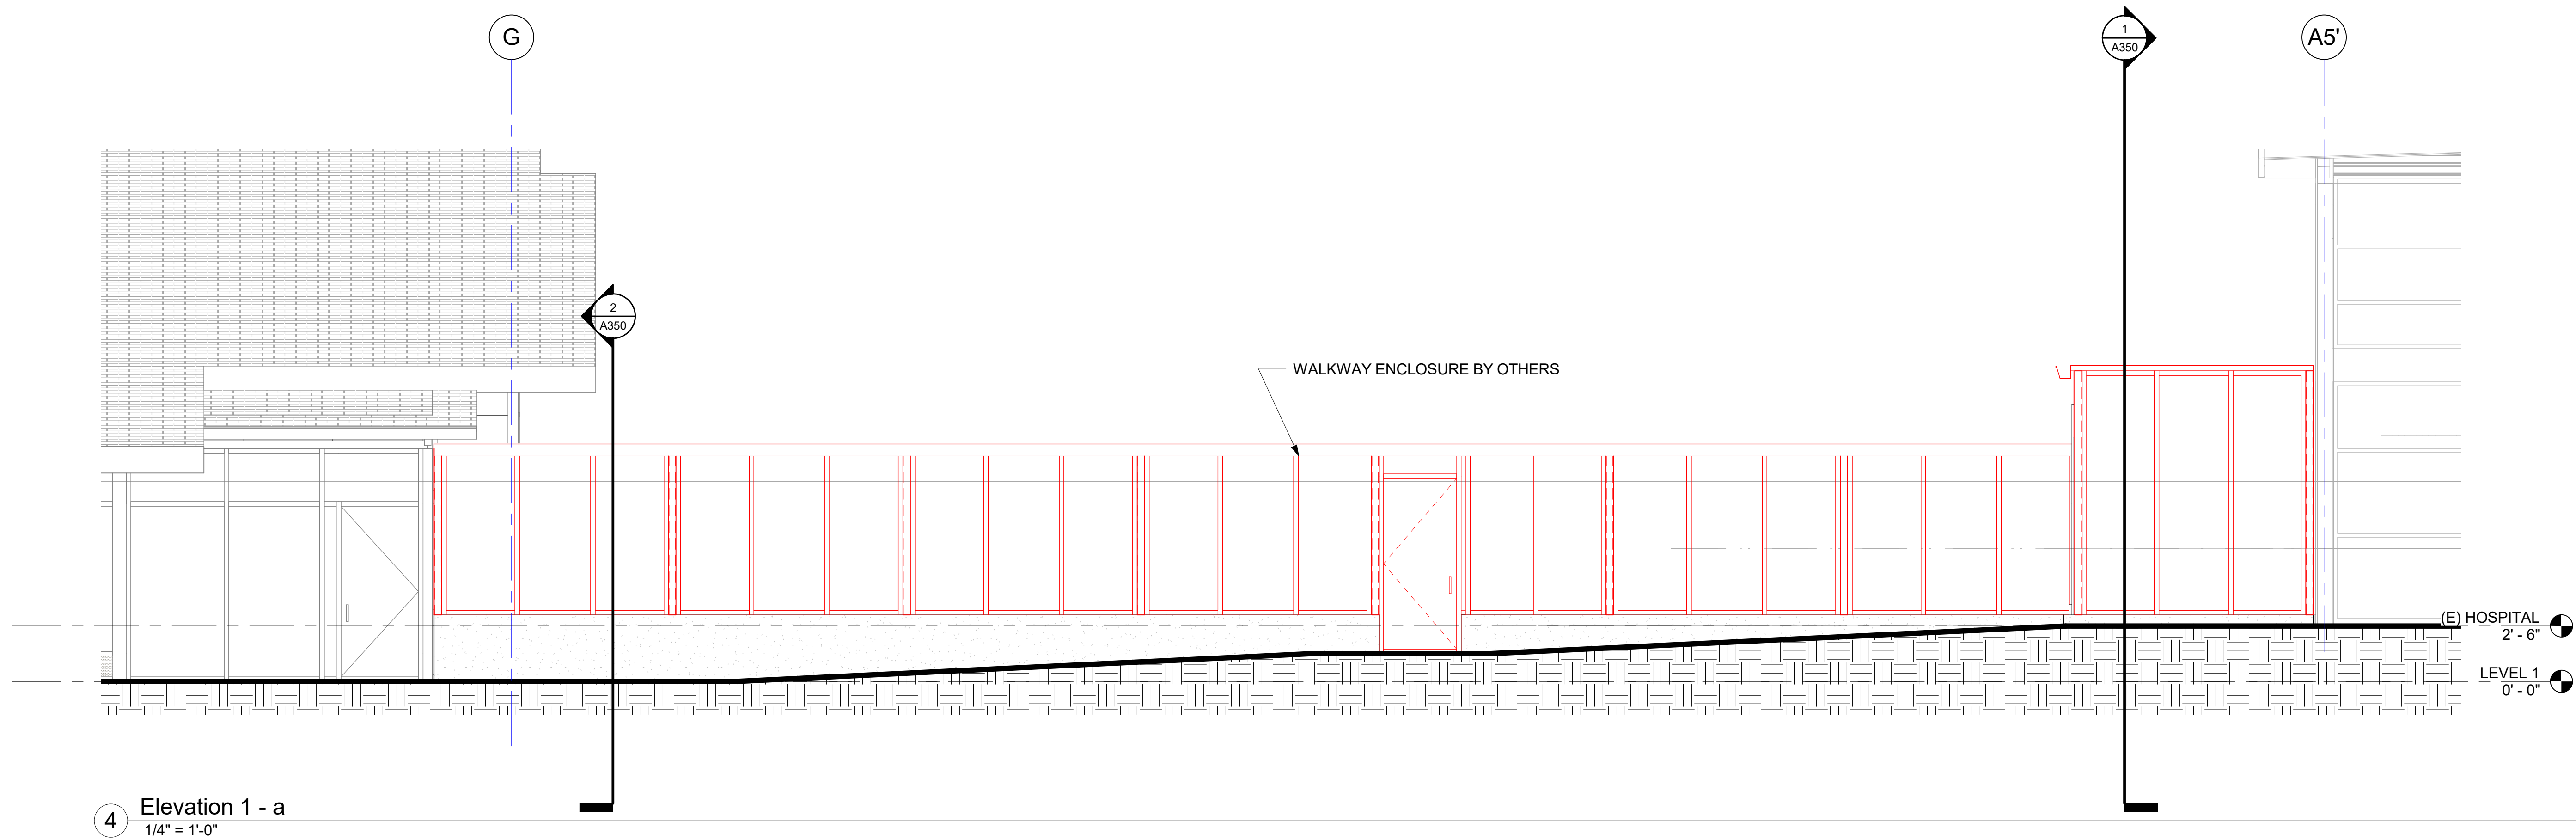

4 Elevation 1 - a  
1/4" = 1'-0"